





Begane grond BN122 BN121 BN120 BN119 BN118

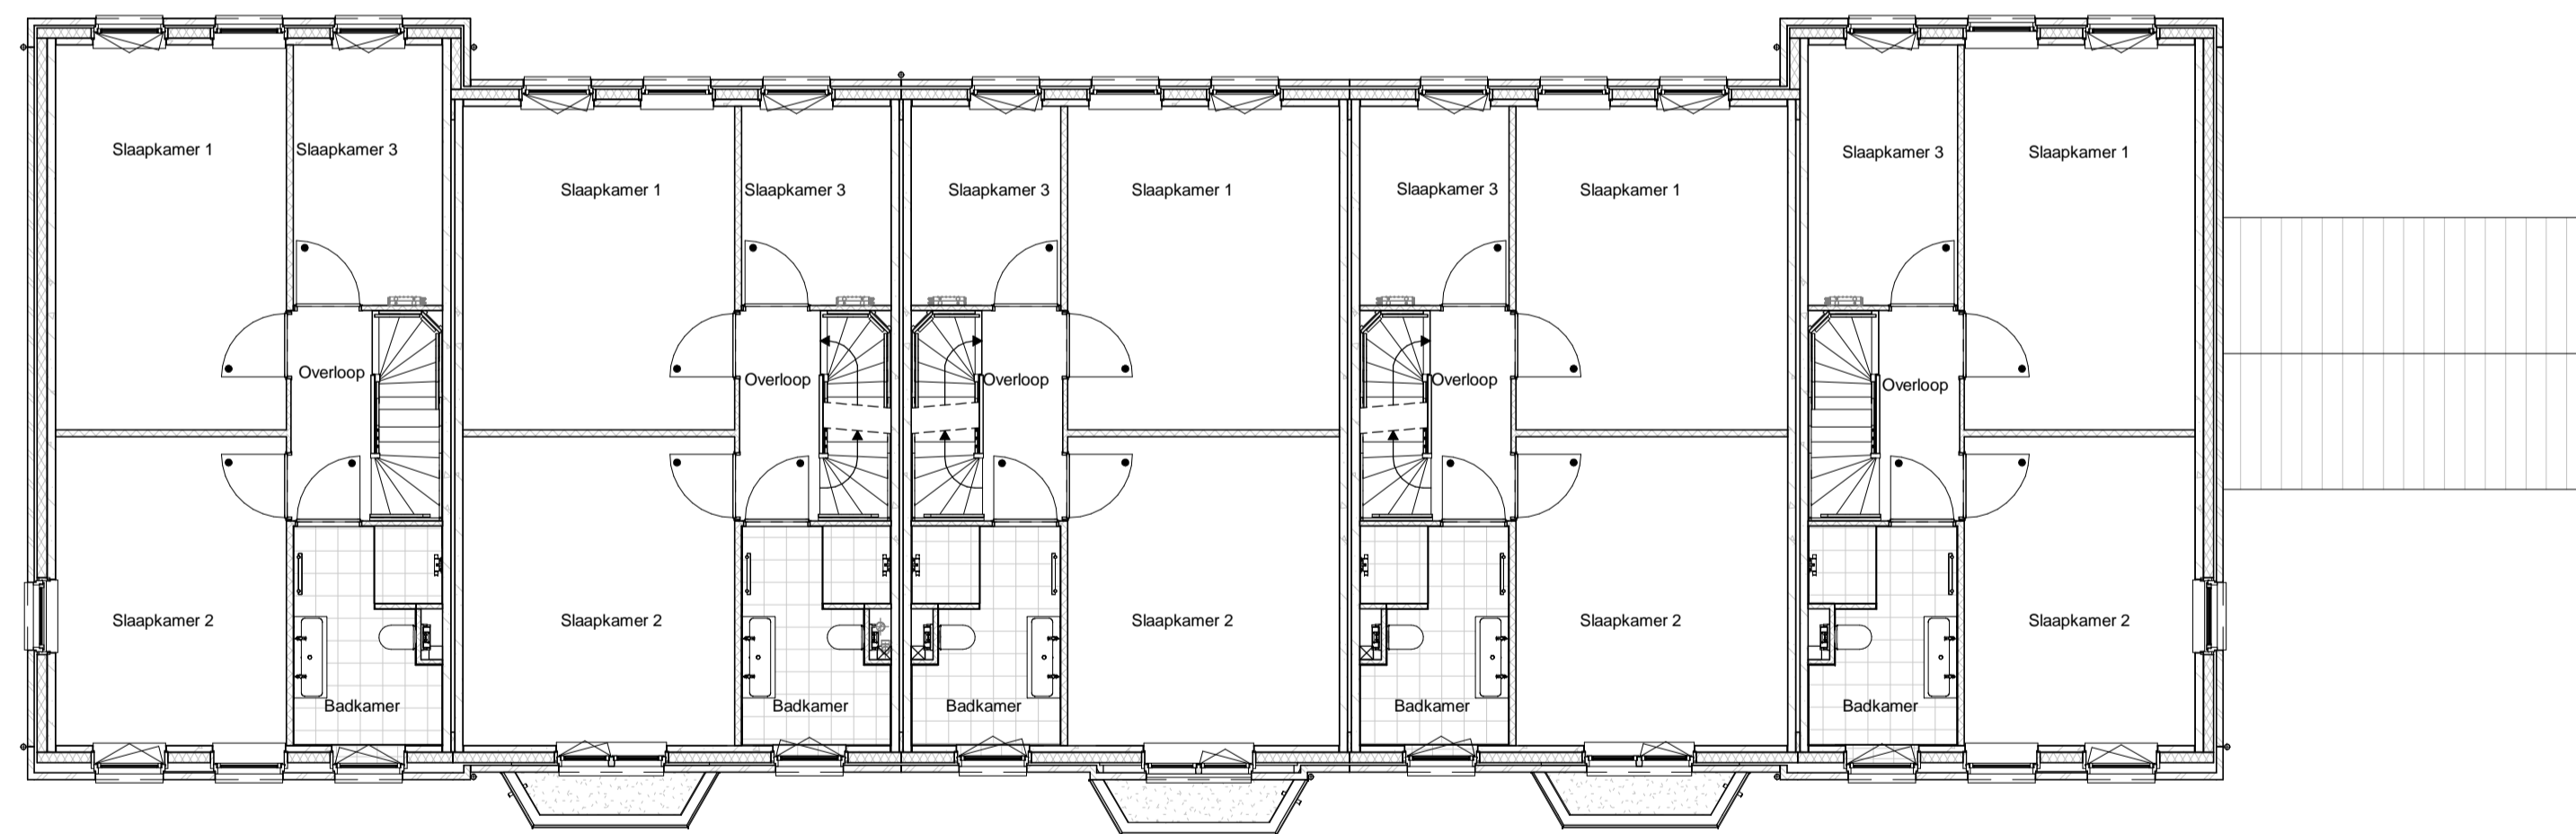

1e Verdieping BN122 BN121 BN120 BN119 BN118

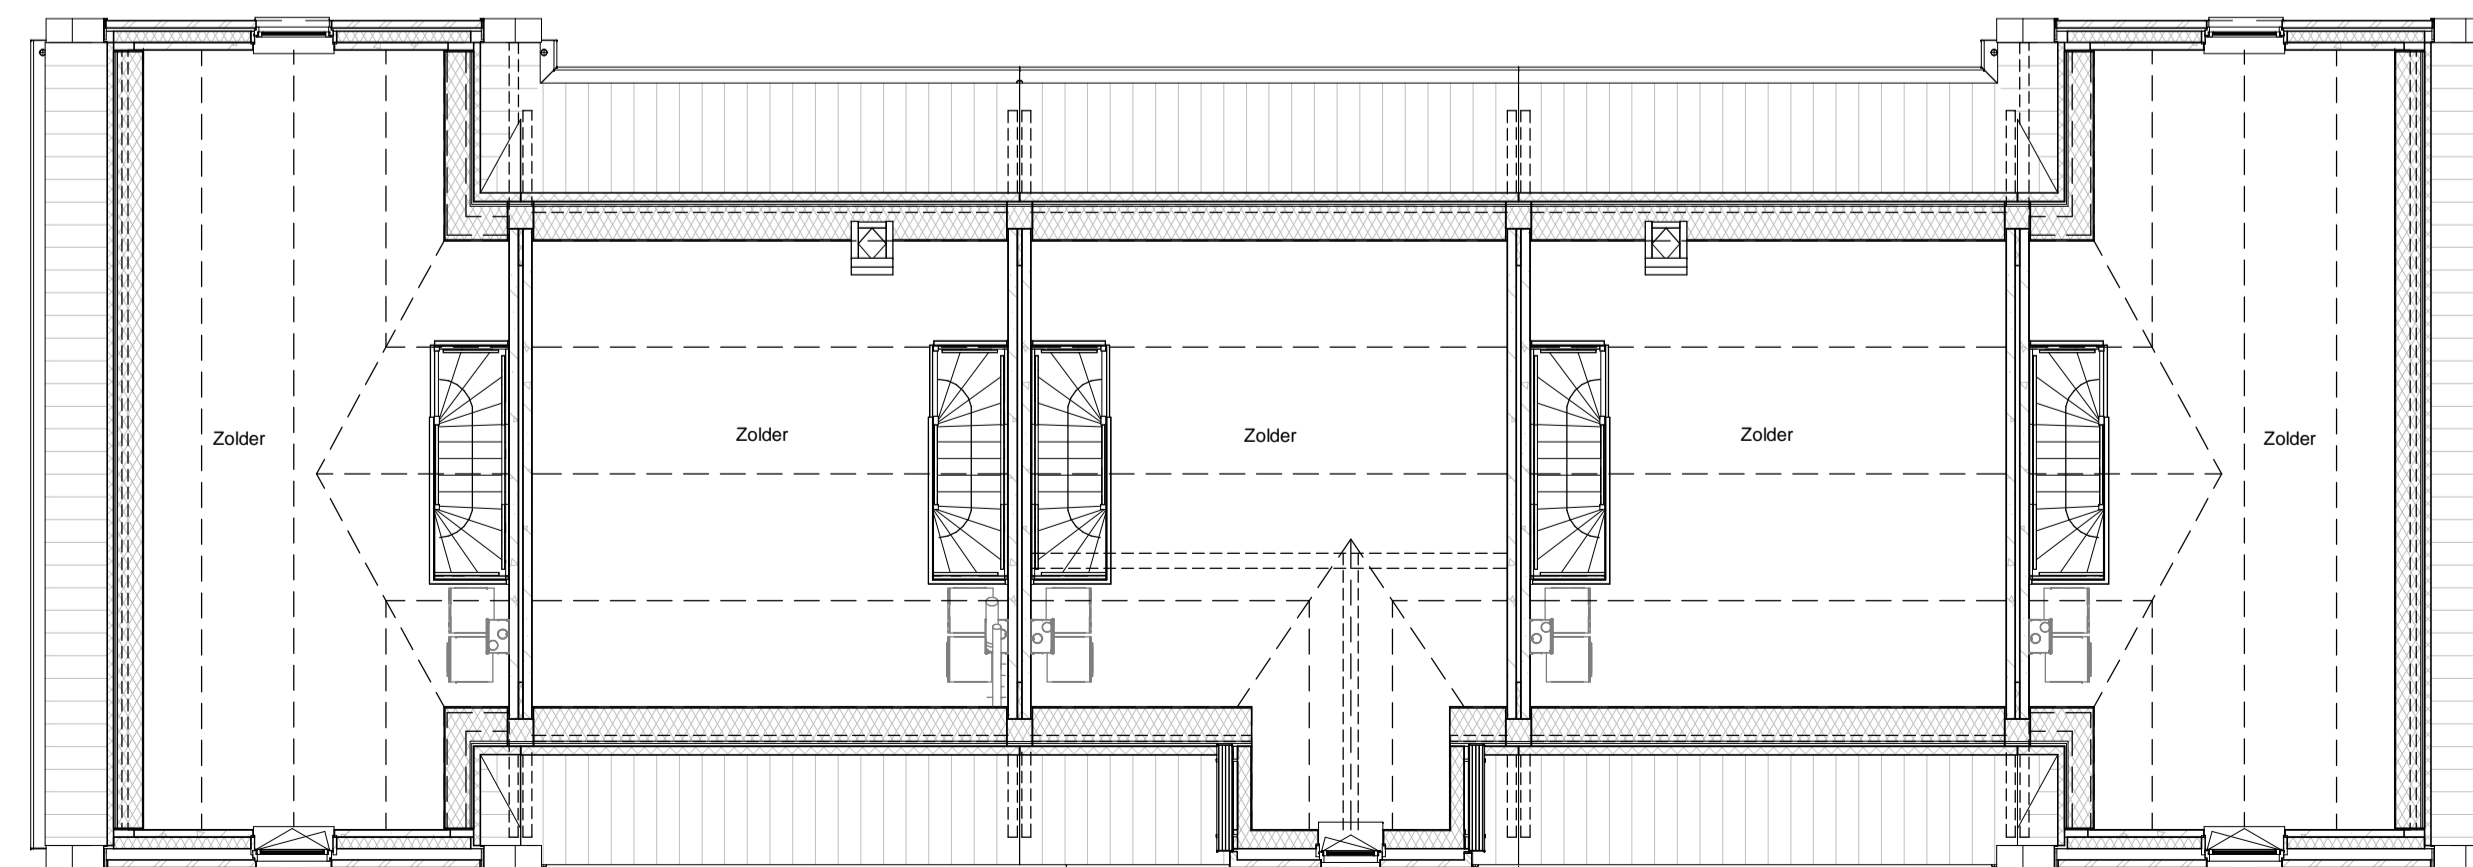

2e Verdieping BN122 BN121 BN120 BN119 BN118